



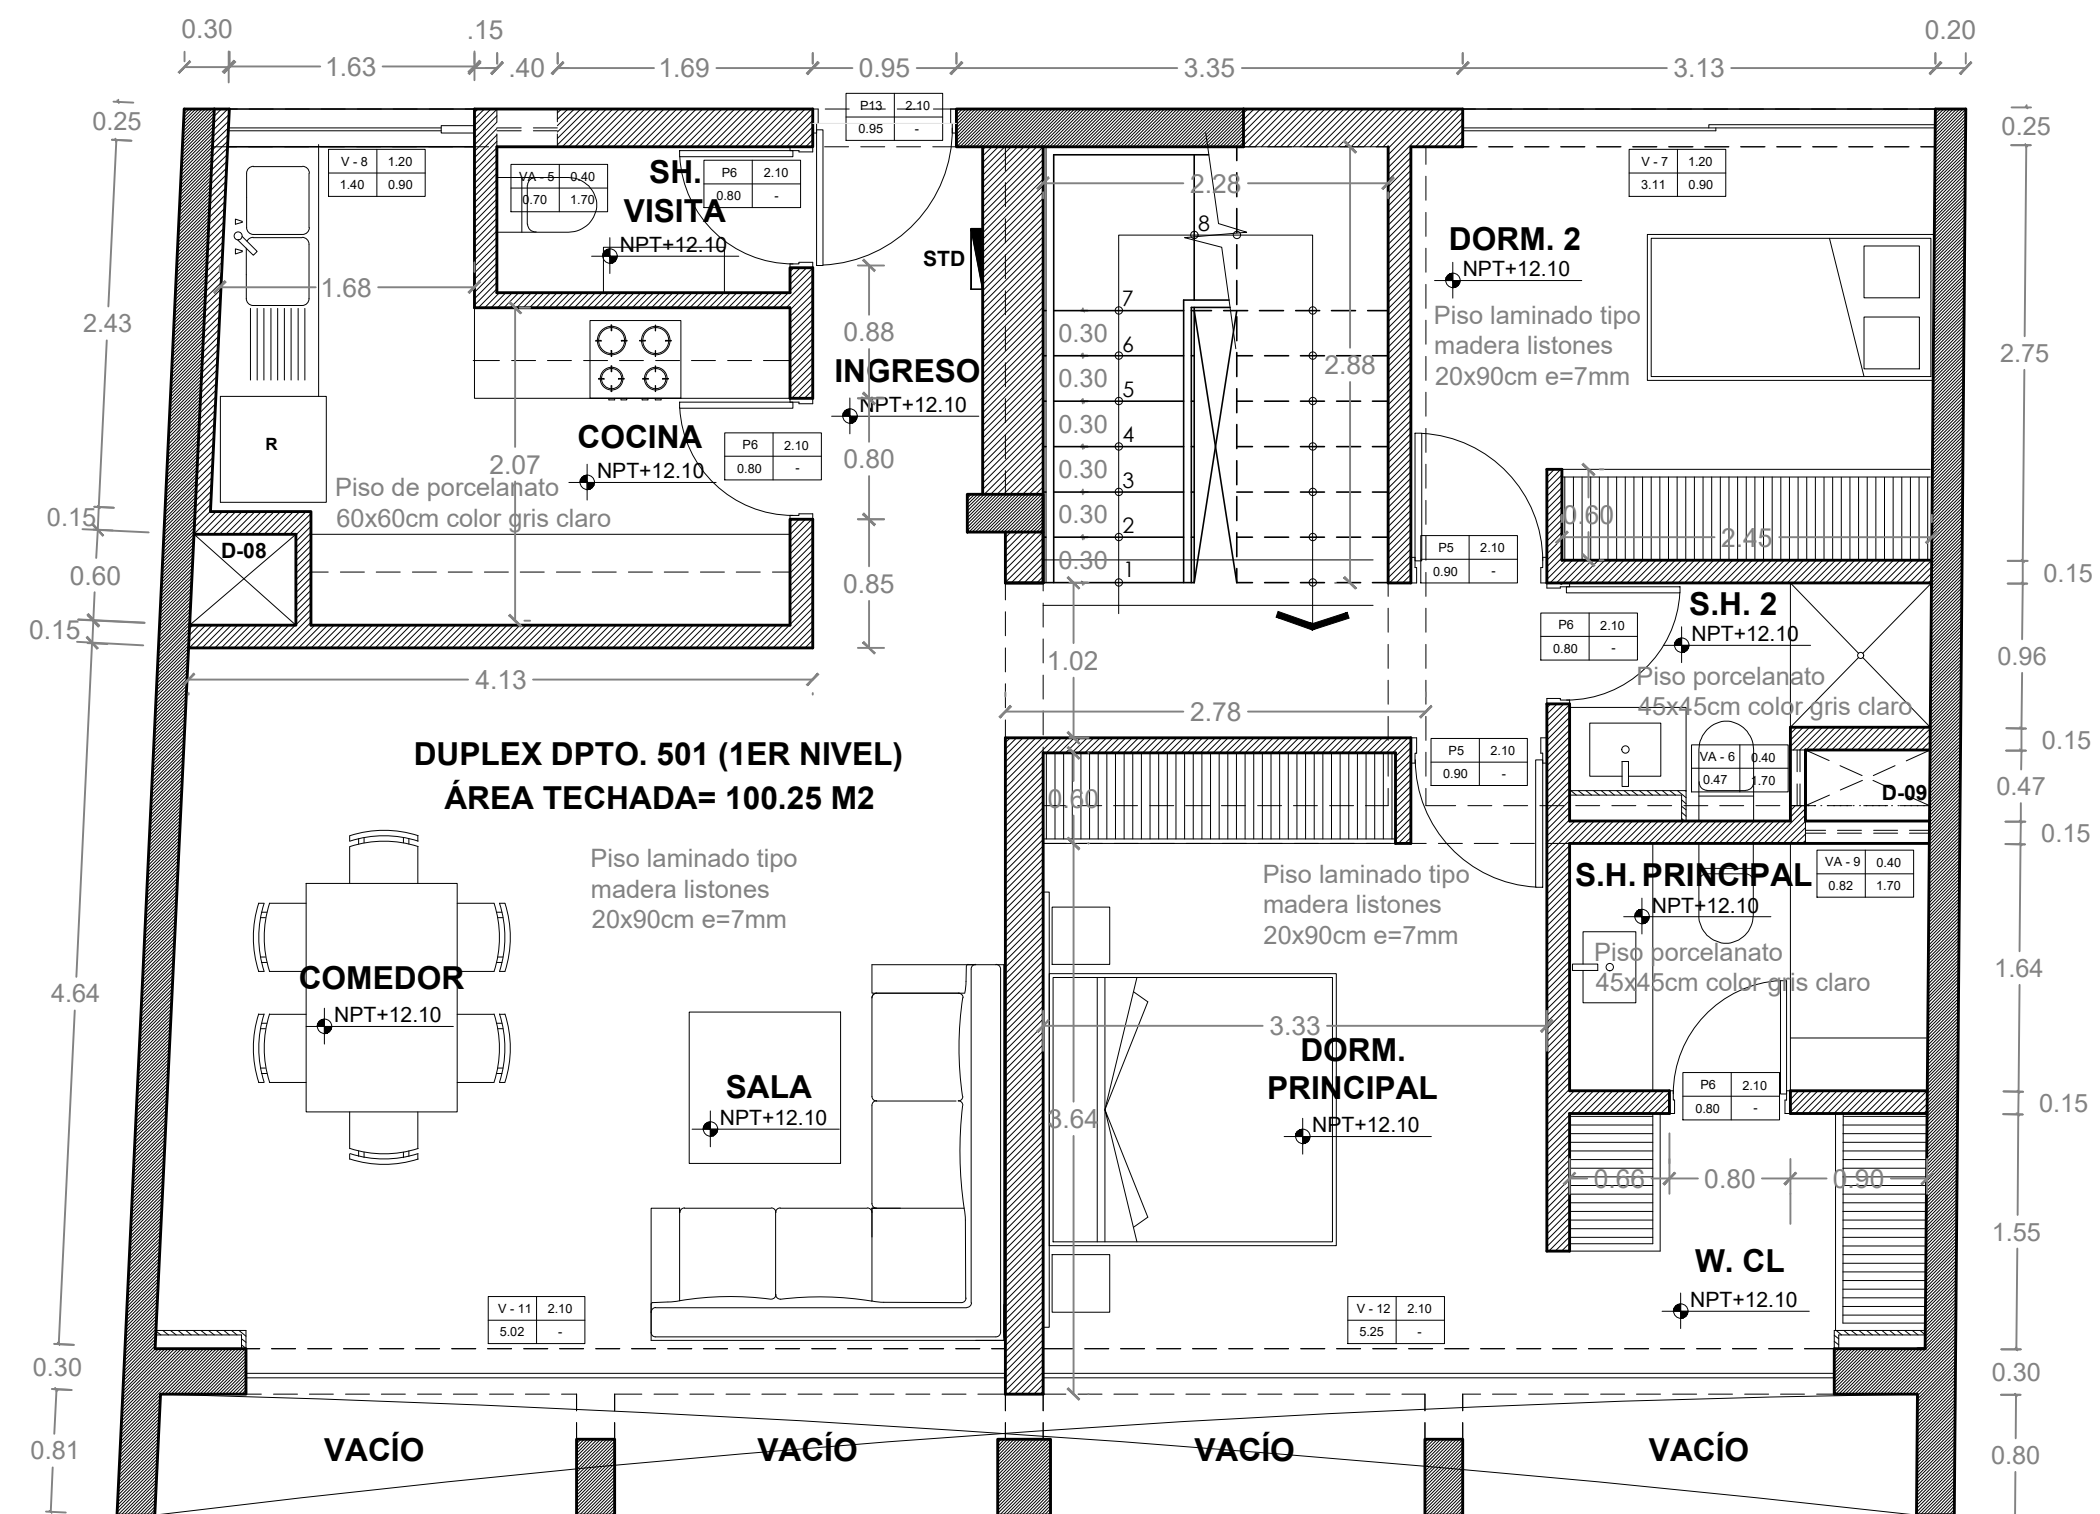

DEPARTAMENTO 501 (1ER NIVEL)
ESC. 1/50

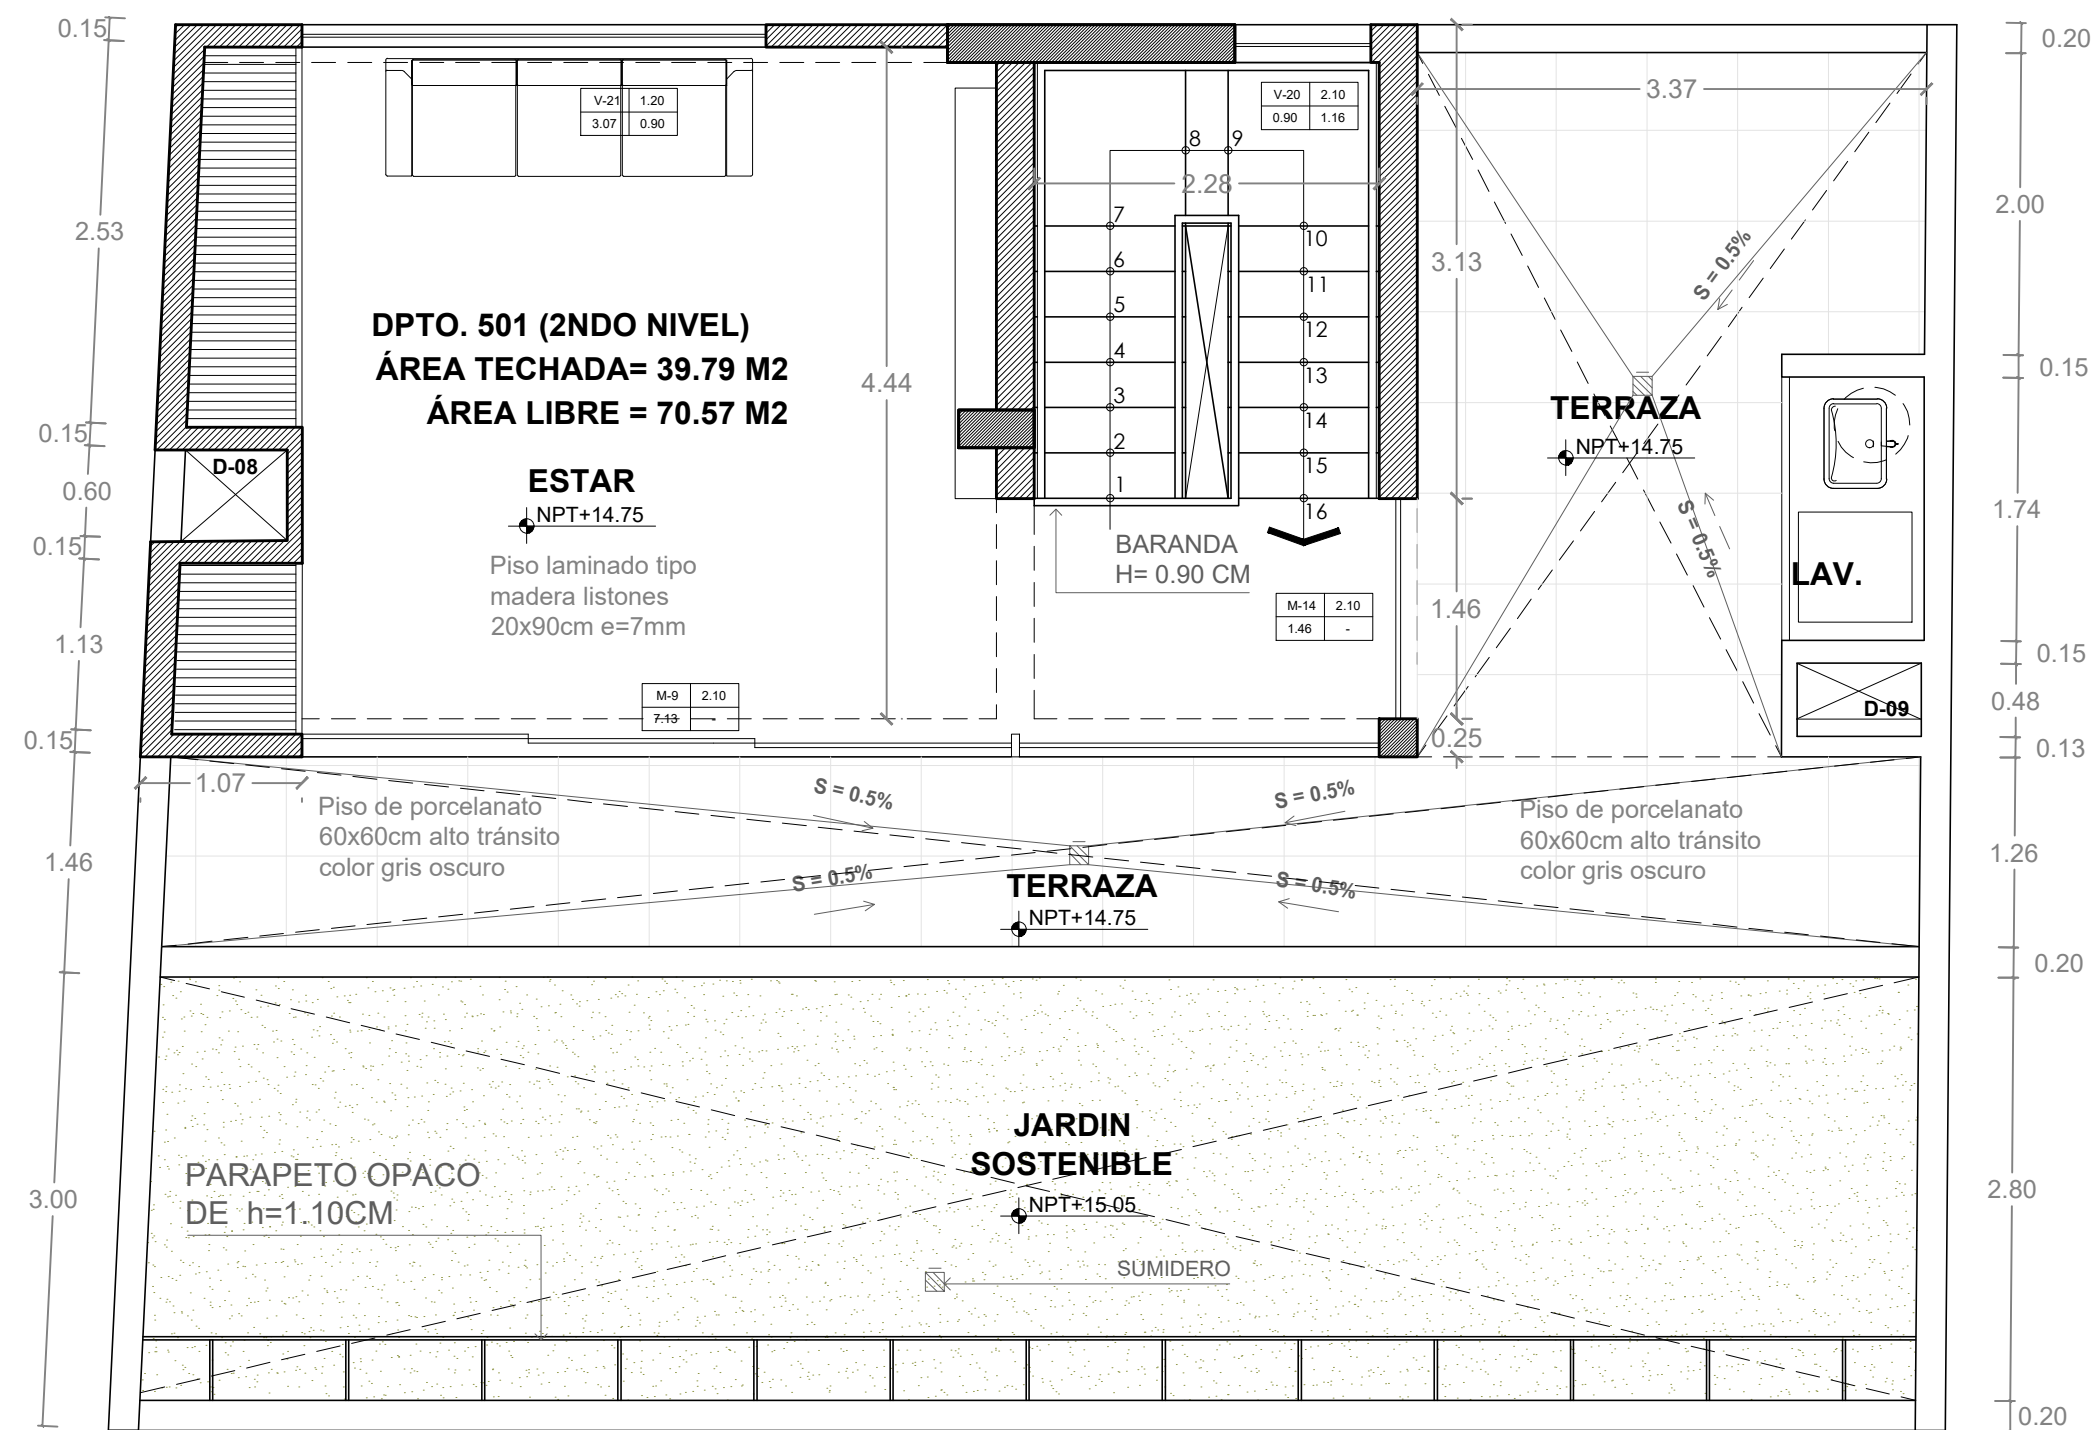

DEPARTAMENTO 501 (2DO NIVEL)

ESC. 1/50